


PRELIMINARY

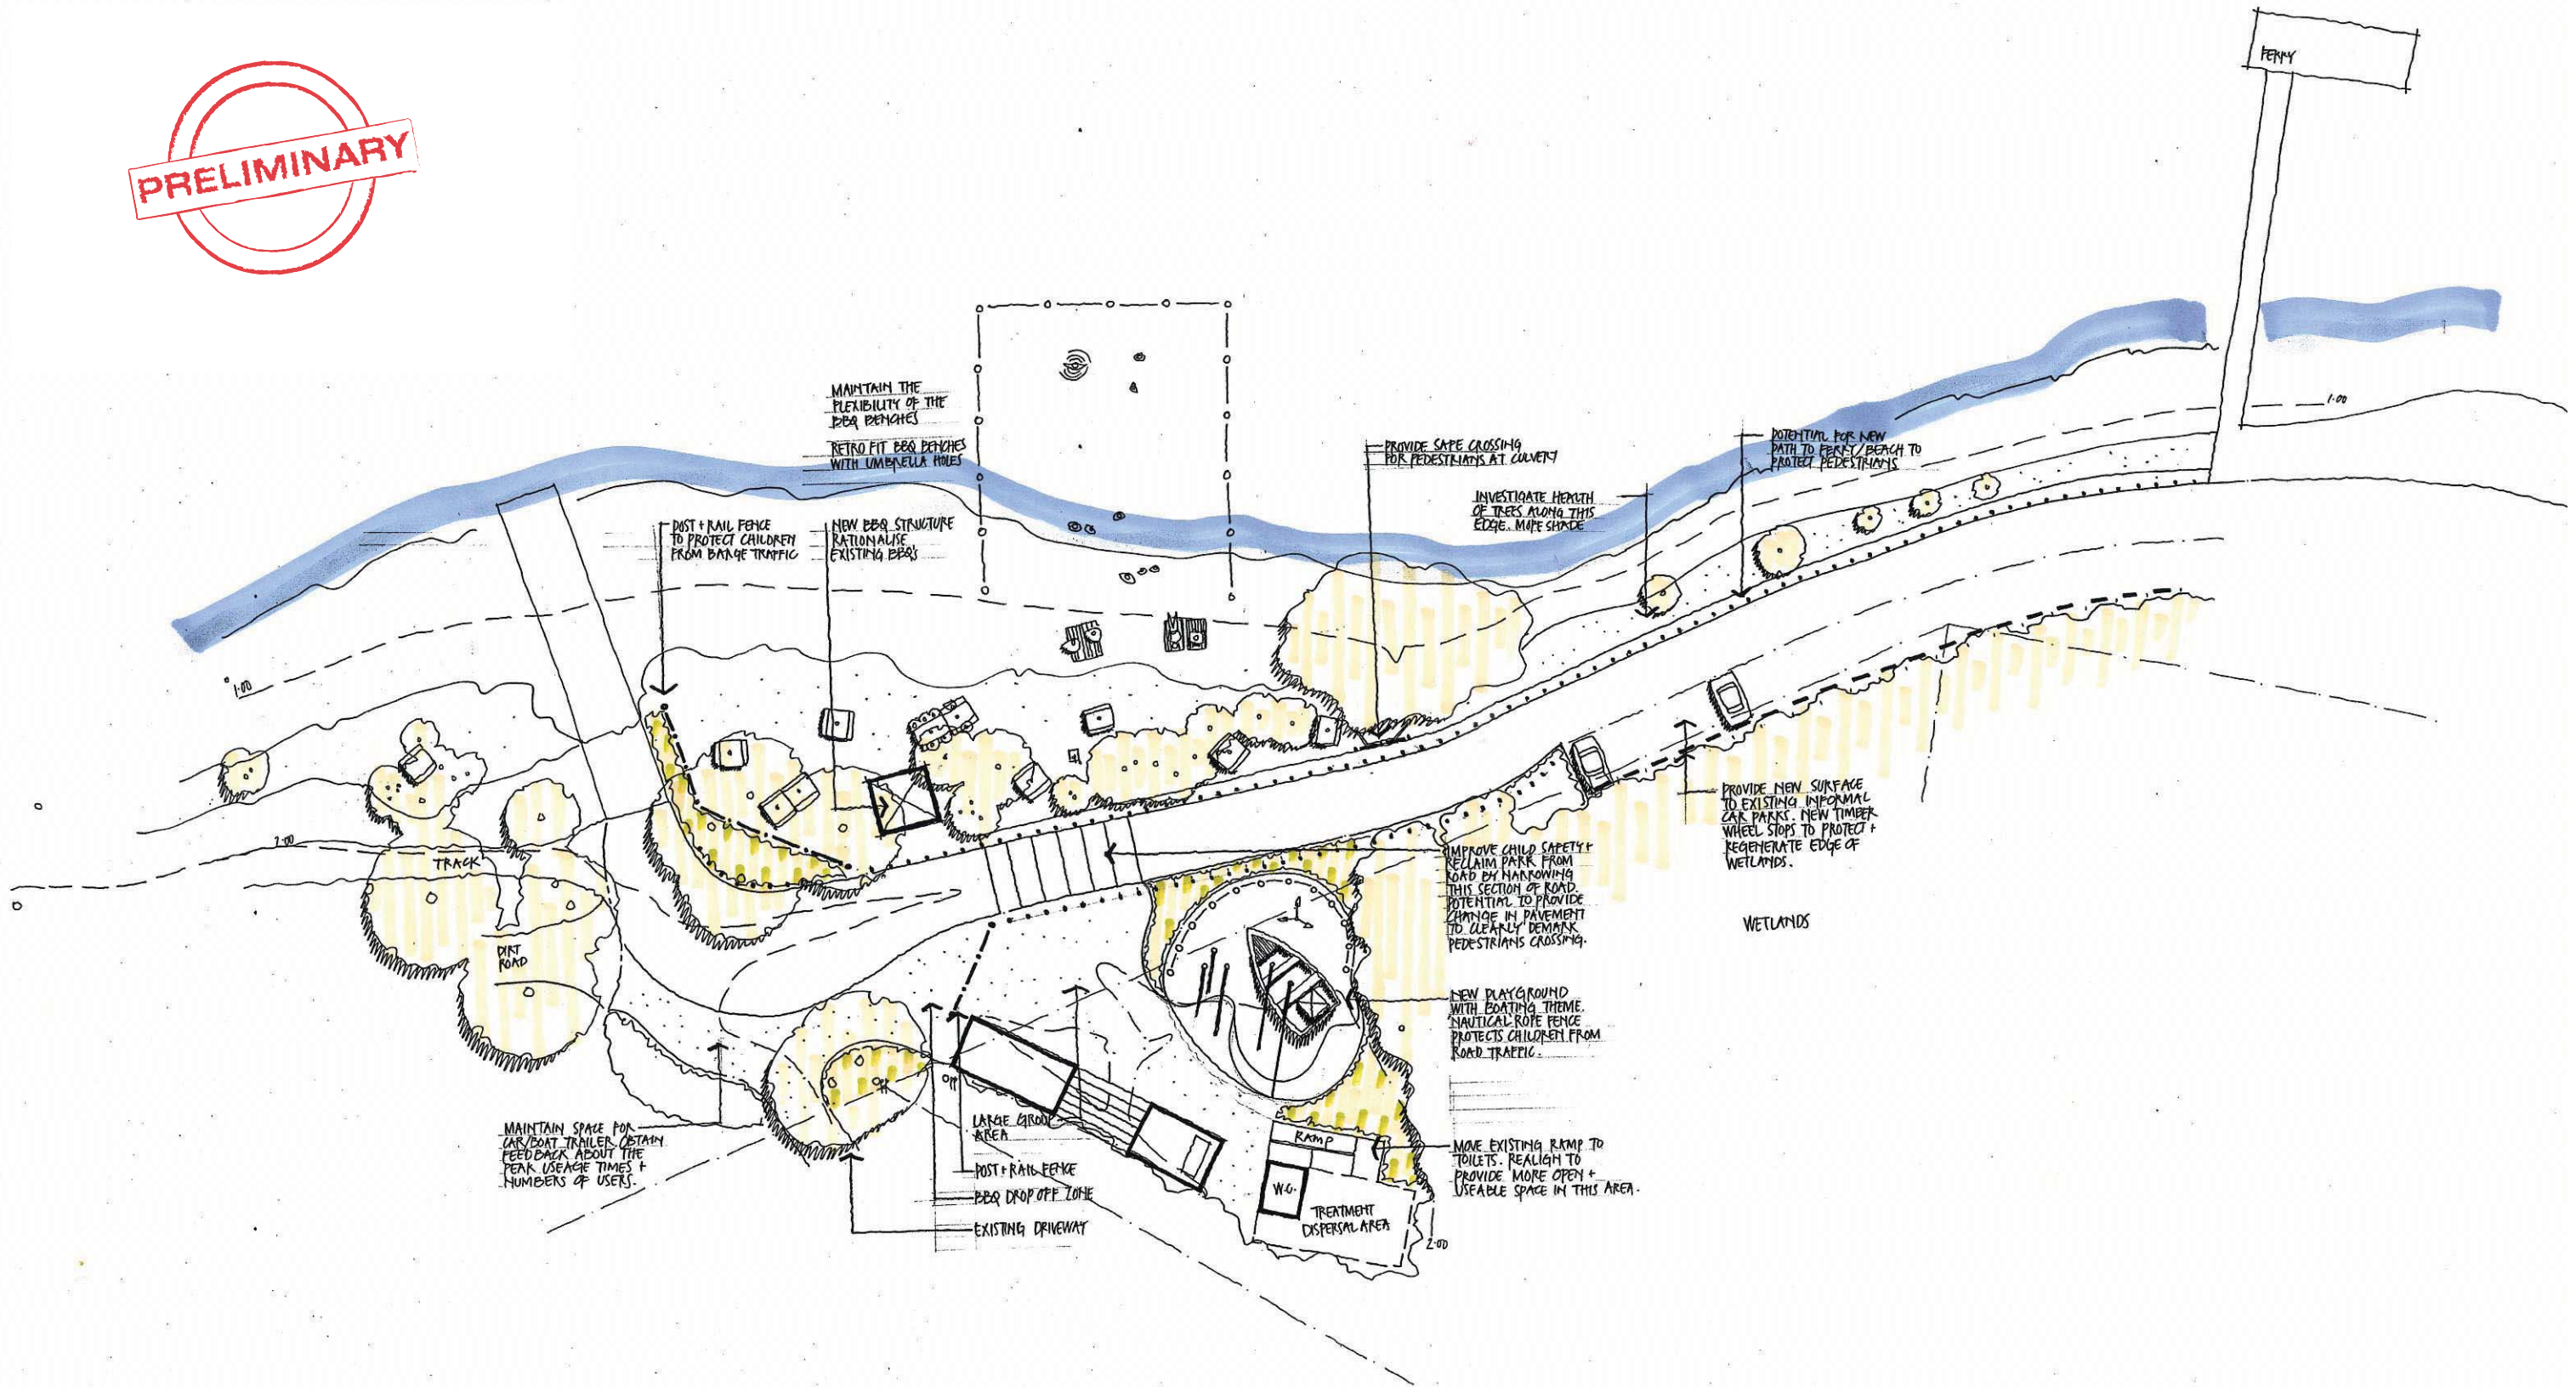

1:500 @ A3



south moreton bay islands : **karragarra foreshore park** : karragarra island : preliminary landscape concept



verge
URBAN LANDSCAPE ARCHITECTURE