


PRELIMINARY

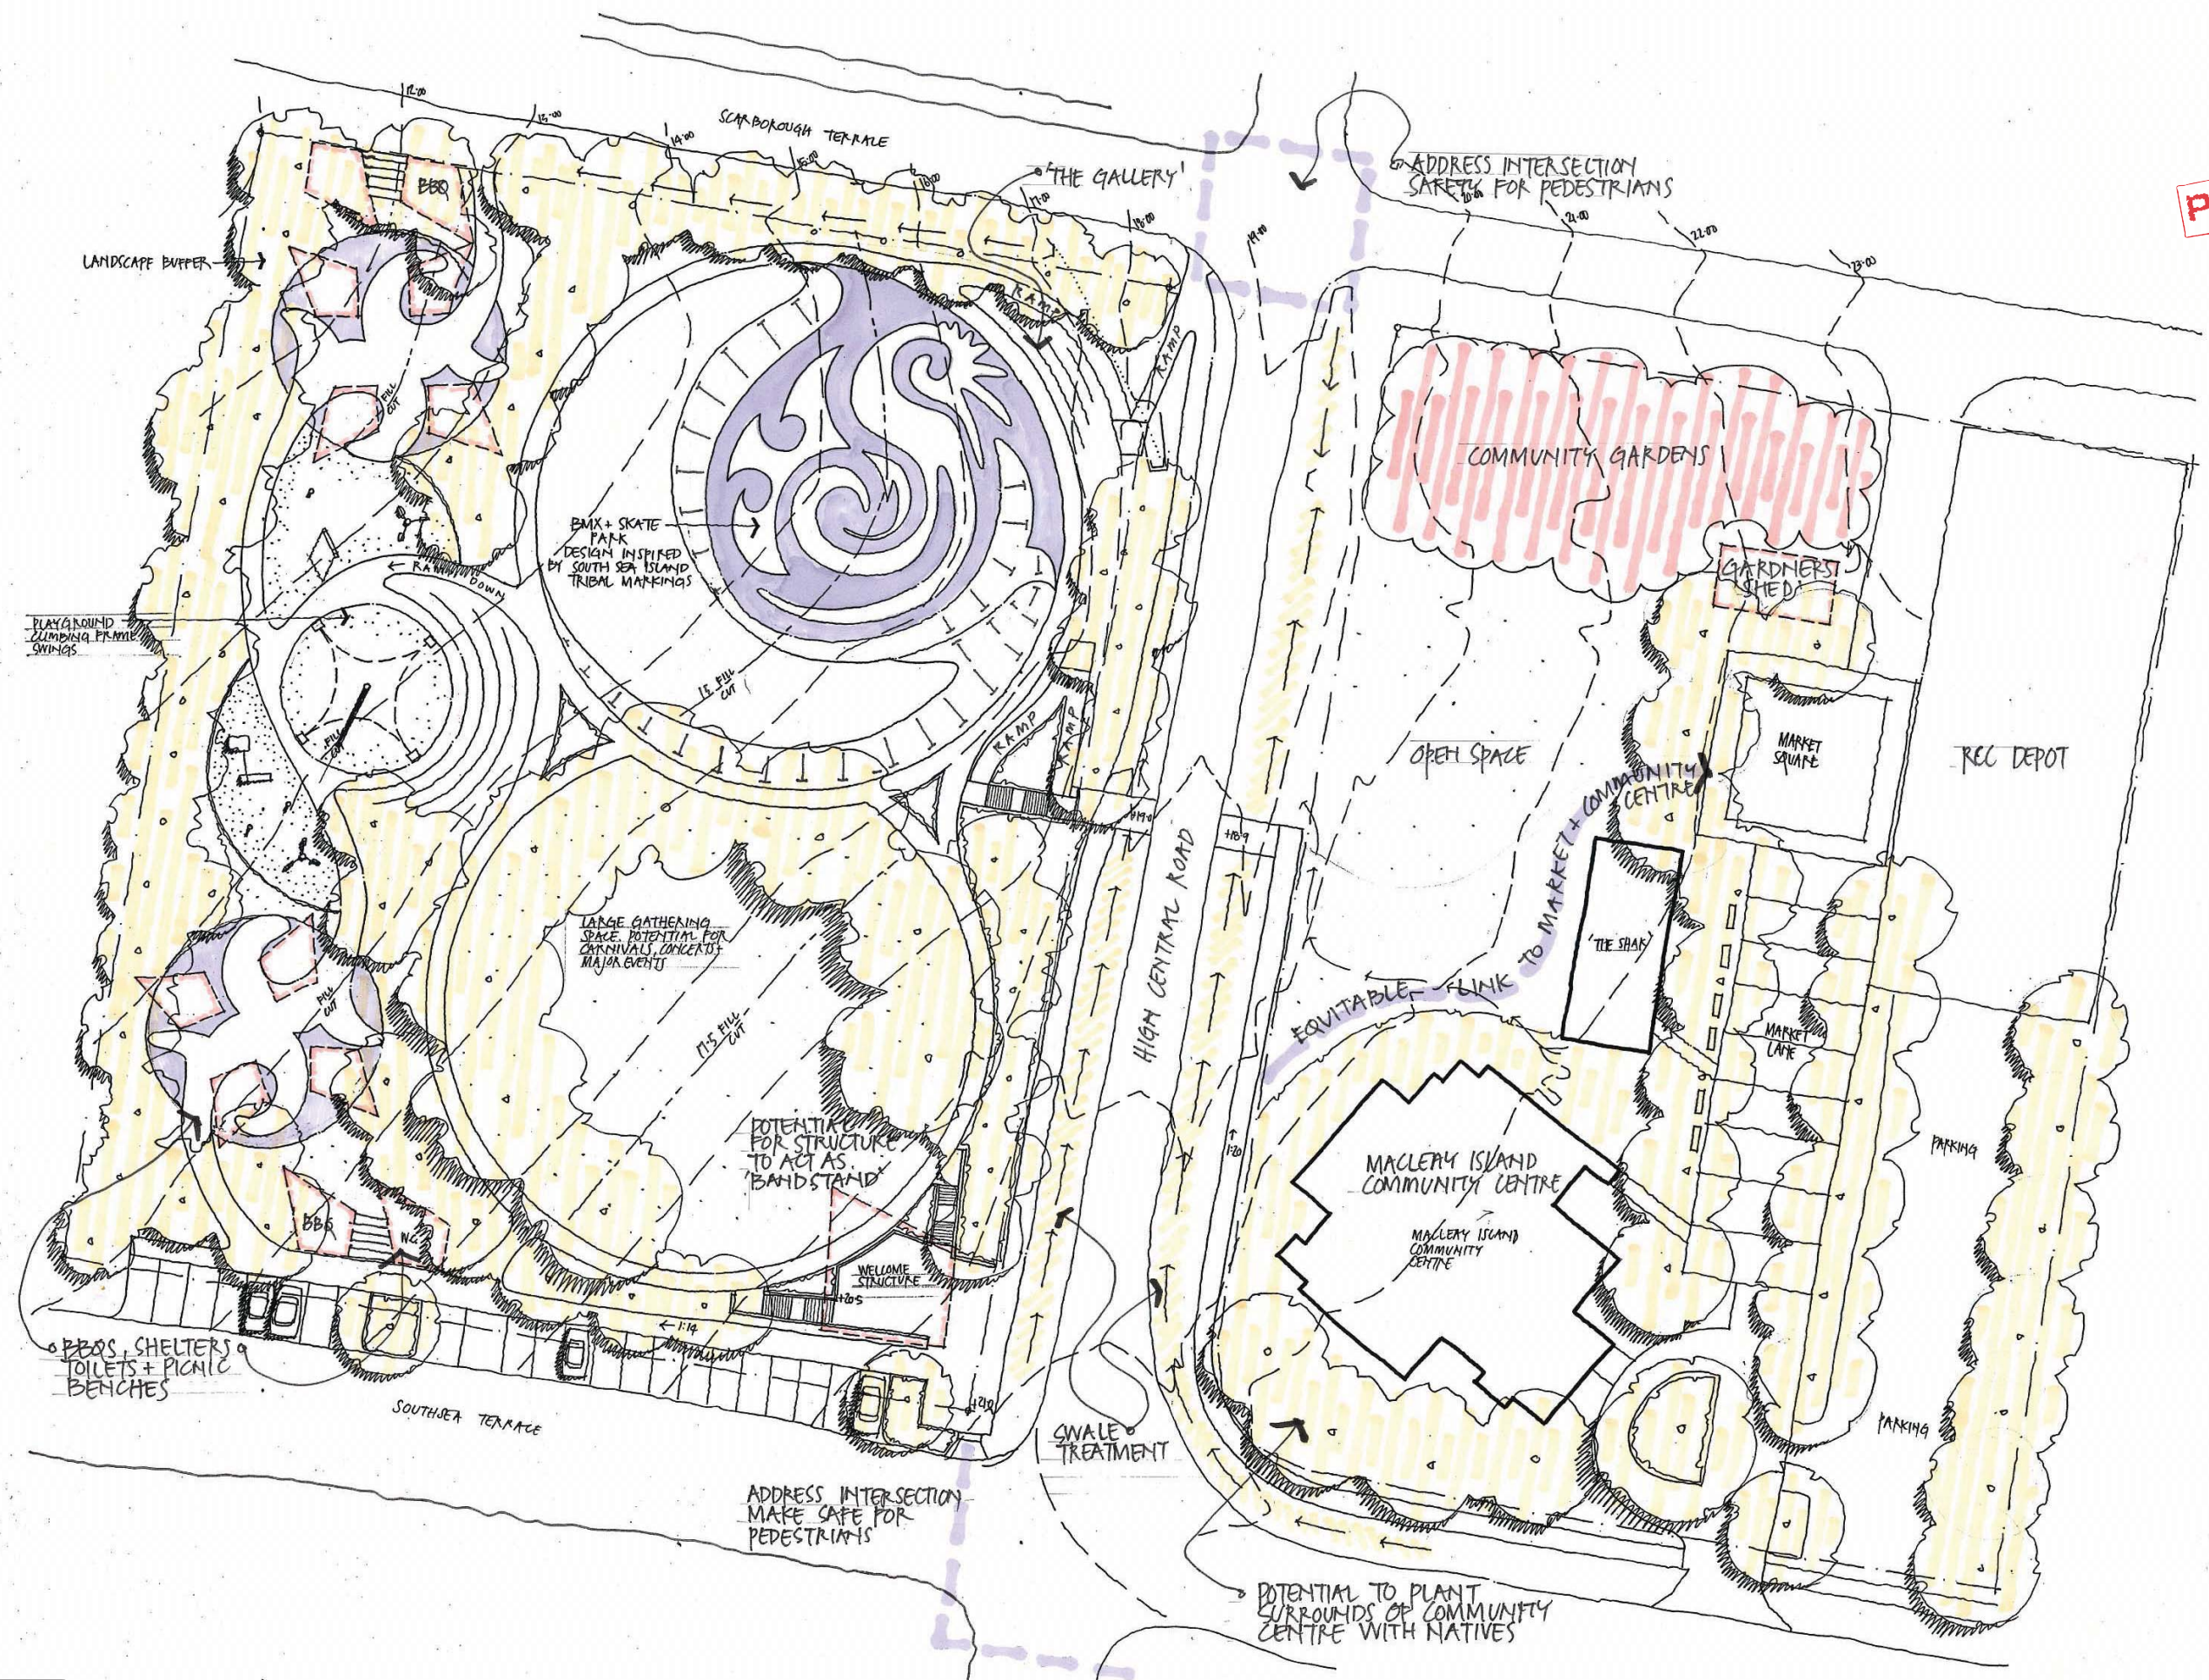

smbi

south moreton bay islands : south sea terrace park : macleay island : preliminary landscape concept plan



verge
URBAN LANDSCAPE ARCHITECTURE